
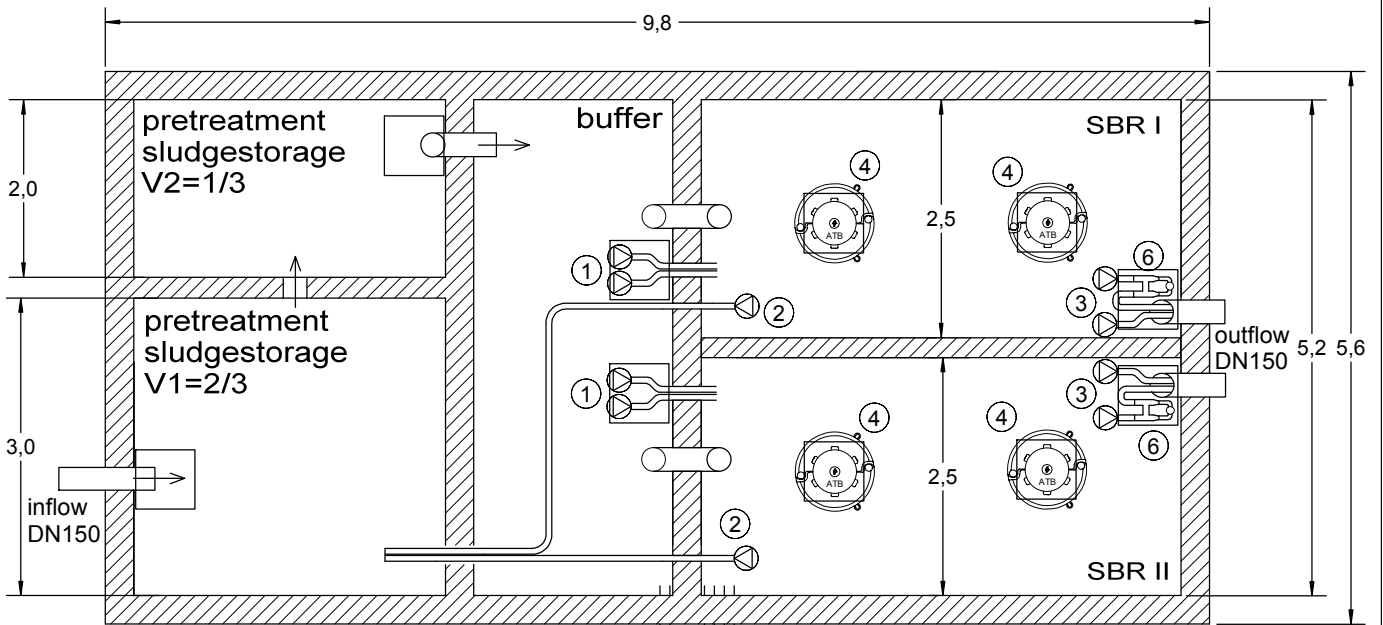


Schutzvermerk nach DIN 34 beachten

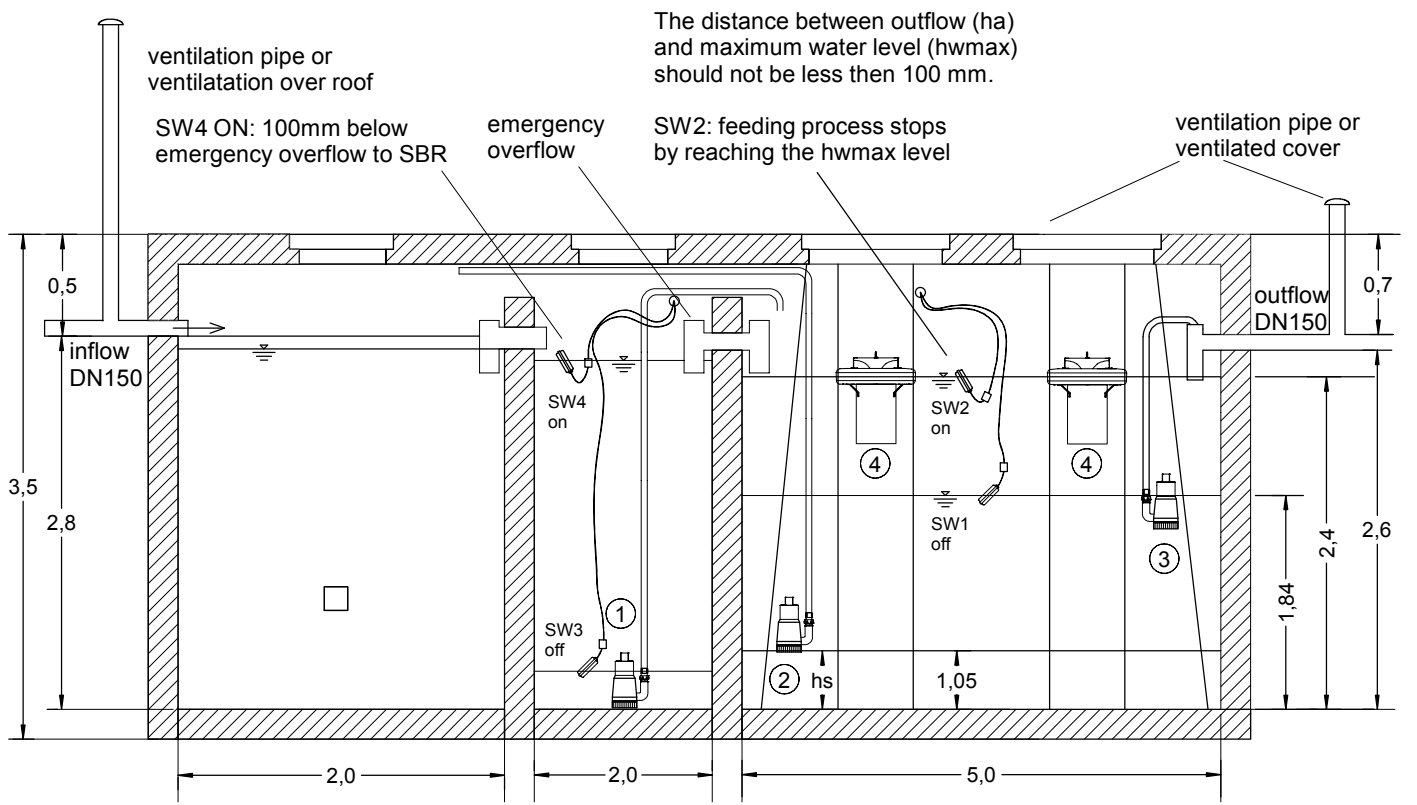

openings minimum
600mm inner width

power supply
400V/50Hz

3 cable ducts ø90mm

1. feed pump FEKA 600 with 10m cable connection 3x1mm² fitting on lifting- and guiding chain with dry running protection SW3.
2. sludge return pump FEKA 600 with 10m cable connection 3x1mm² fitting on lifting- and guiding chain suction point max. sludge level hs.
3. clear water pump FEKA 600 with 10m cable connection 3x1mm² fitting on lifting- and guiding chain suction point 150mm below hwmin.
4. aerator/mixer AQUA 8 with 15m cable connection 3x1.5mm² fitting on two vertical guiding chains, lifting chain enclosed.
5. XL2 control, 1060mm wide with outside column, foundation base, heater and thermostat. Optional with alert remote transmission.
6. clear water sampling bottle for each SBR with bypass connector, 5m pressure hose 25mm, including fixation equipment.

				date	name	plant type: AQUAmax® Professional up to max. Qd = 42 m ³ /d, Bd = 17 kgBOD ₅ /d
			edit.	12.06.2013	T. Vogt	
				ATB Umwelttechnologien GmbH Suedstrasse 2 - 32457 Porta Westfalica Fon. 05731/30230-0 Fax: -30 eMail: info@aquamax.net		project:
sign	changing	date	name	ers. f.:		ers. d.: